
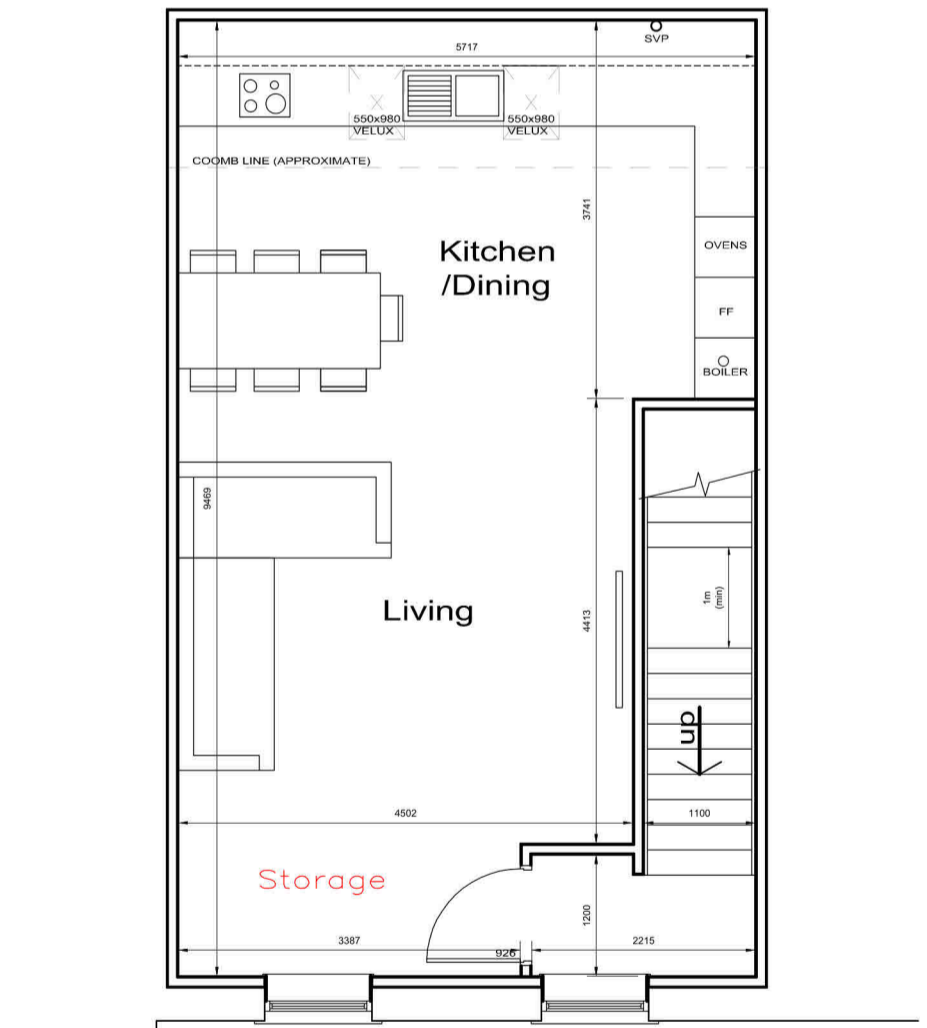
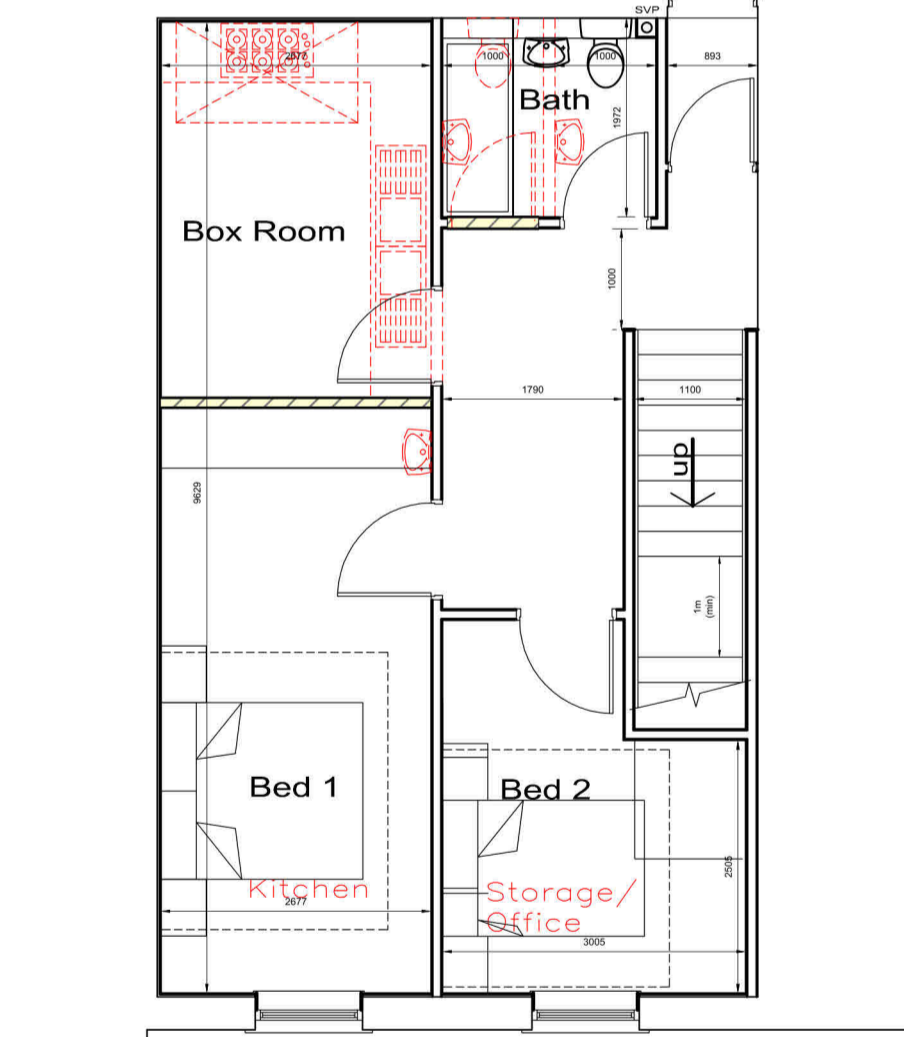
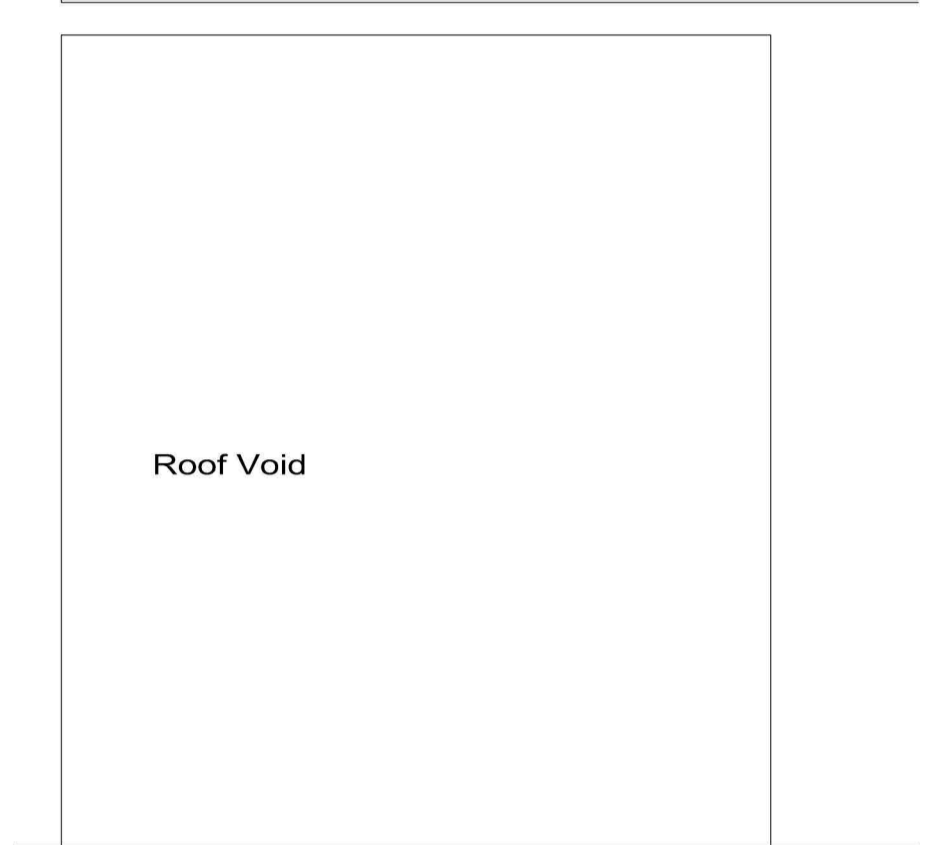
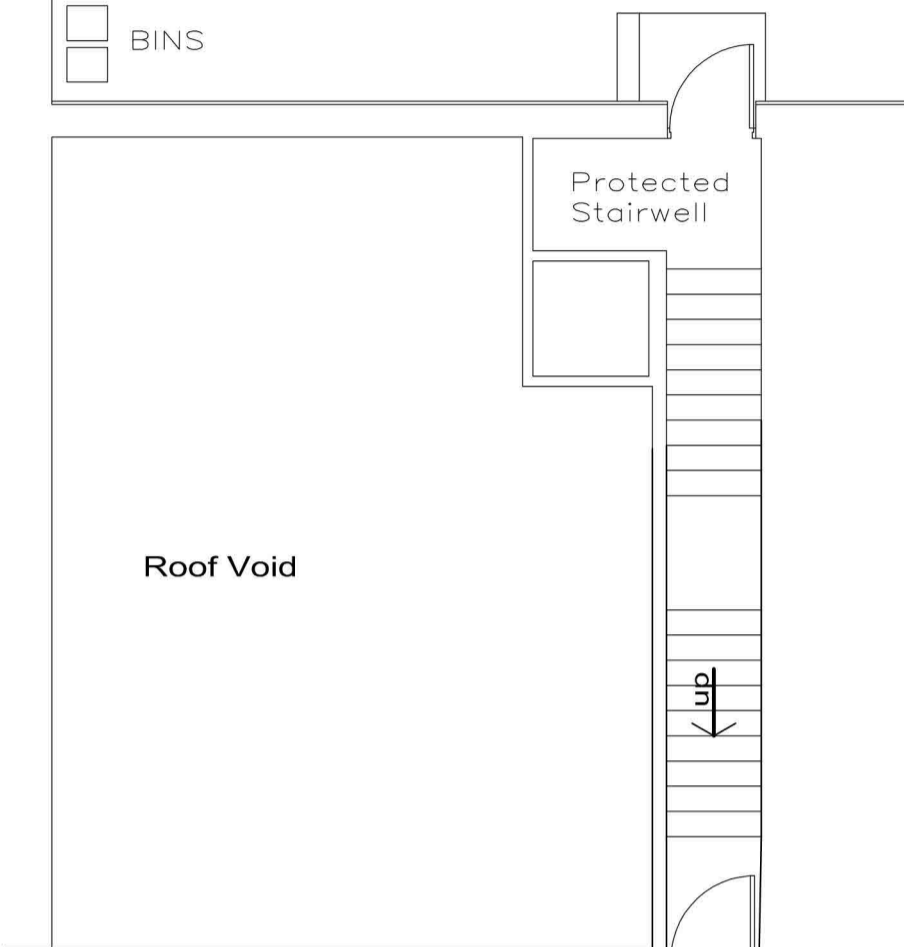
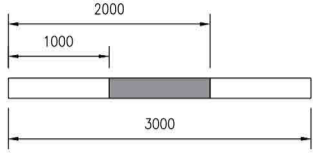


APPROVED

subject to the
requirements of the
associated Decision
Notice

- - - - - removals
- =====** existing walls
- ▨▨▨▨▨** new walls

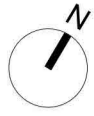

Proposed First Floor Layout
Scale 1:75

Proposed Second Floor Layout
Scale 1:75

| | | | | | | | |
|----------|-------------|------|-------|---------------------------------------|-------------------------------------|----------------------|----------------|
| Revision | Description | Date | Drawn | client Jasper De Zoeten | address 71 High Street Hawick | | |
| | | | | project Conversion and Alterations | job no. 116 | drawing no. PL004 | revision no. |
| | | | | drawing title Proposed plans | scale 1:75 @ A3 | date 25.06.23 | drawn by MK |